



MC KENZIE STREET

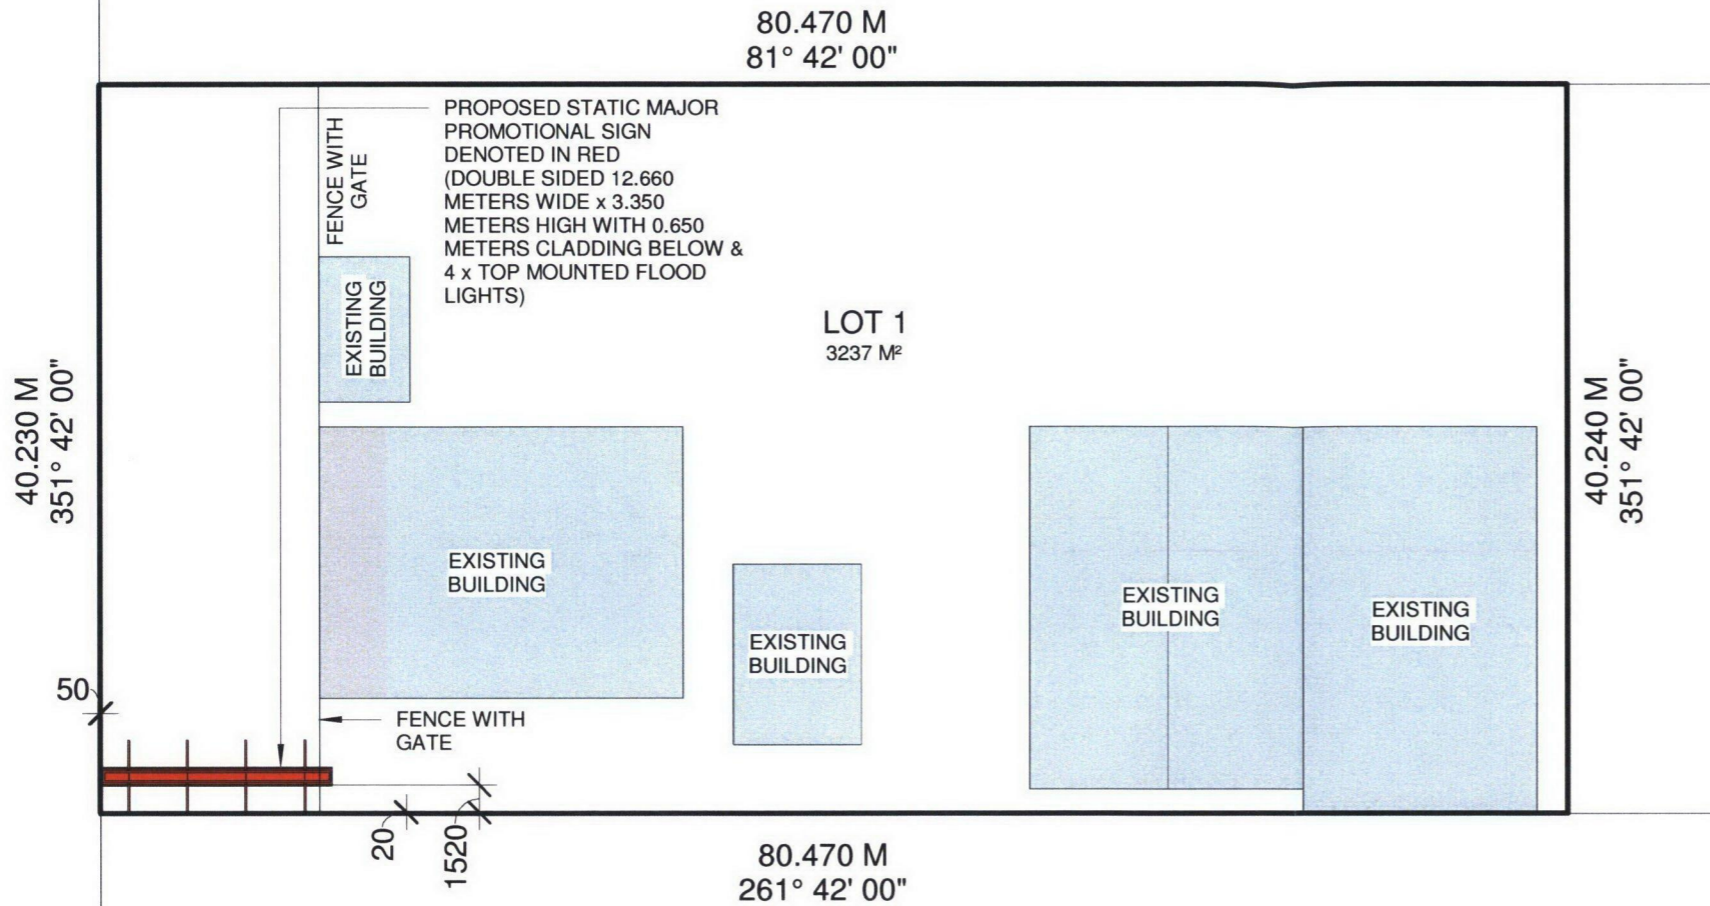


PROPOSED SITE PLAN

1 : 400

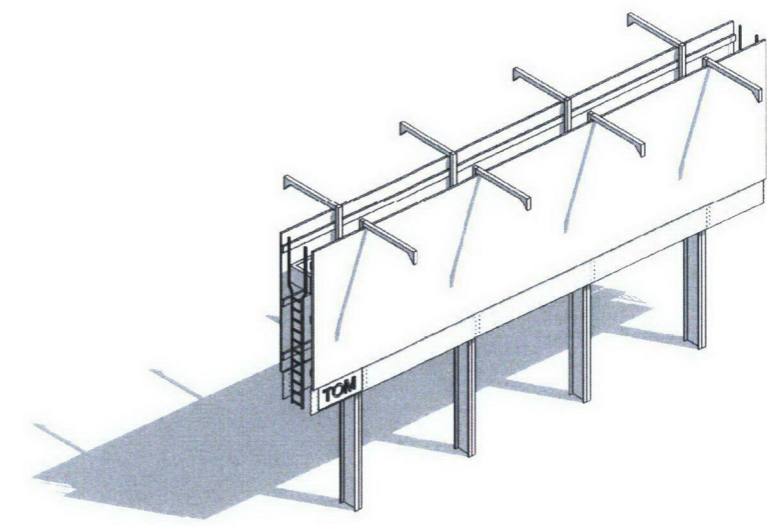


AXONOMETRIC VIEW

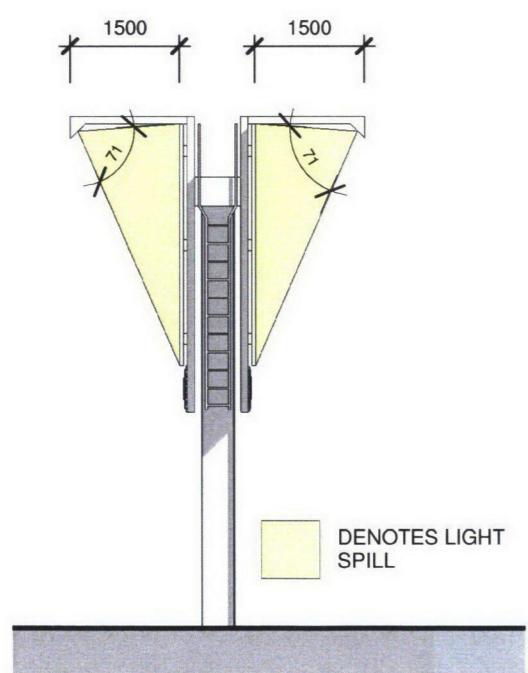

TYPICAL LIGHT SPILL DIAGRAM - SIDE VIEW

1 : 100

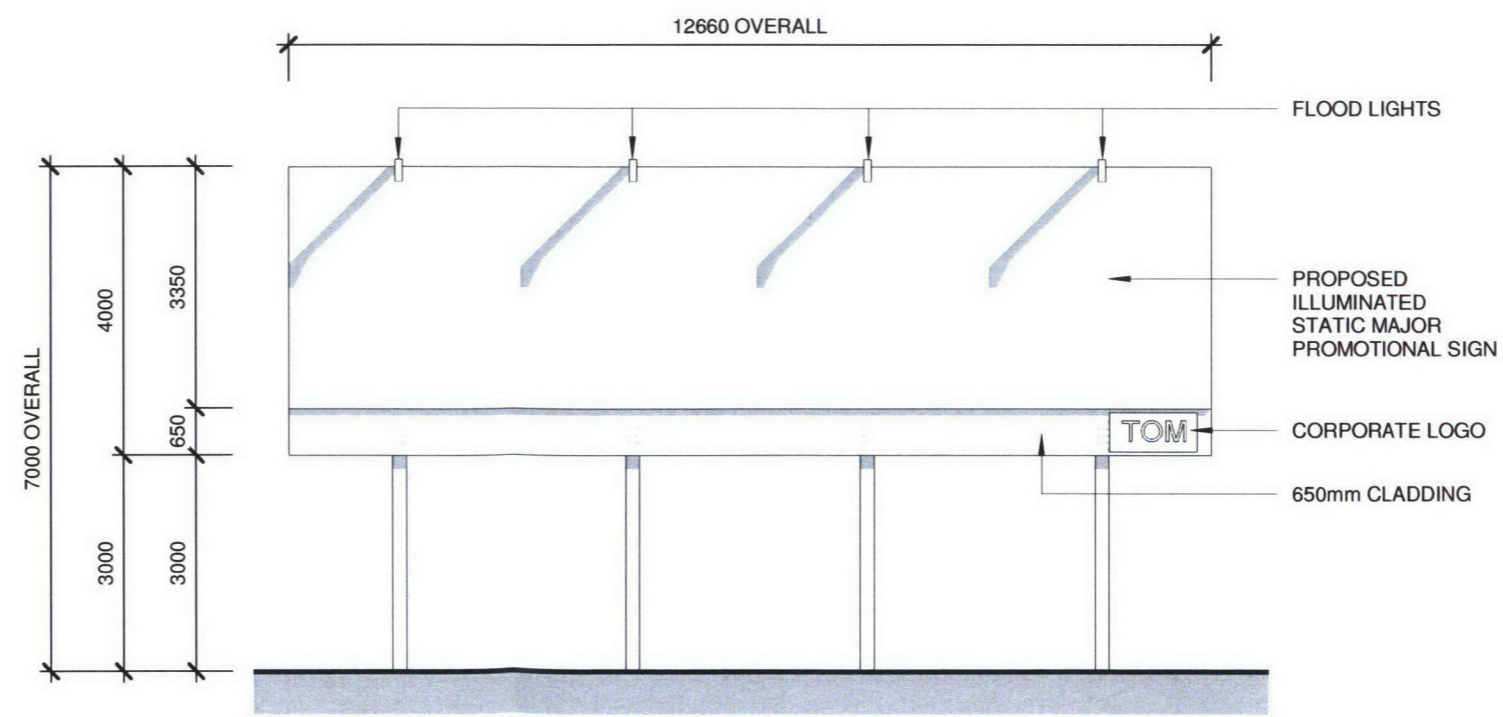

TYPICAL PROPOSED SIGN ELEVATION

1 : 100

© 2018 THIS DRAWING IS THE PROPERTY OF ARCHTISTIC DESIGNS GROUP Pty. Ltd. AND MAY NOT BE USED OR COPIED WITHOUT WRITTEN CONSENT.  
 DRAWINGS PREPARED BY  
**archtistic**  
 BUILDING DESIGN PLANNING CONTRACT ADMINISTRATION  
 REG. B.P. NUMBER: DP-AD 2280  
 P.O. BOX 14, CARLTON SOUTH VIC 3053  
 Phone: 9349 3344  
 EMAIL: plans@archtistic.com.au  
 www.archtistic.com.au

PROJECT TITLE  
 CONSTRUCT & DISPLAY OF A STATIC MAJOR PROMOTIONAL SIGN AT UNIT 1, 130-132 MCKENZIE STREET, WONTHAGGI

SHEET TITLE  
 PROPOSED SITE PLAN, ELEVATION, LIGHT SPILL DIAGRAM & AXONOMETRIC VIEW

	SCALE	As indicated
	DATE	27/07/2018 3:35:59 PM
ORIENTATION DWG No. TP/18-25	DRAWN	DB
	CHECKED	FP
JOB No. 18026	SHEET NO.	1 OF 1