



SITE CONTEXT & DESIGN RESPONSE PLAN

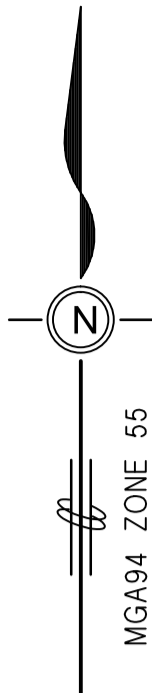

<b>PROPOSED PLAN OF SUBDIVISION</b>	
88 SOLDIERS ROAD BASS 3991	
PARISH OF CORINELLA CROWN ALLOTMENTS 54 & 61 (PART) LOT 2 ON PS716658, VOLUME 11494 FOLIO 730	
DRAWN	B.T.K.
CHECKED	B.T.K.
DRAWING No.	W1758 PROPv01.dwg
SURVEYORS REF. <b>W1758</b>	
NUMBER OF SHEETS IN PLAN : 1 NUMBER OF THIS SHEET : 1	
SCALE 0 40 80 120 160 LENGTHS ARE IN METRES	ORIGINAL SCALE 1:4000 SHEET SIZE A2
 71-73 McBride Avenue Wonthaggi Vic 3995 p: (03)5672 5117 e: dave@rasosurvey.com.au 72 Main Street Foster Vic 3960 p: (03)5682 2661 e: foster@rasosurvey.com.au raso consulting surveyors	