


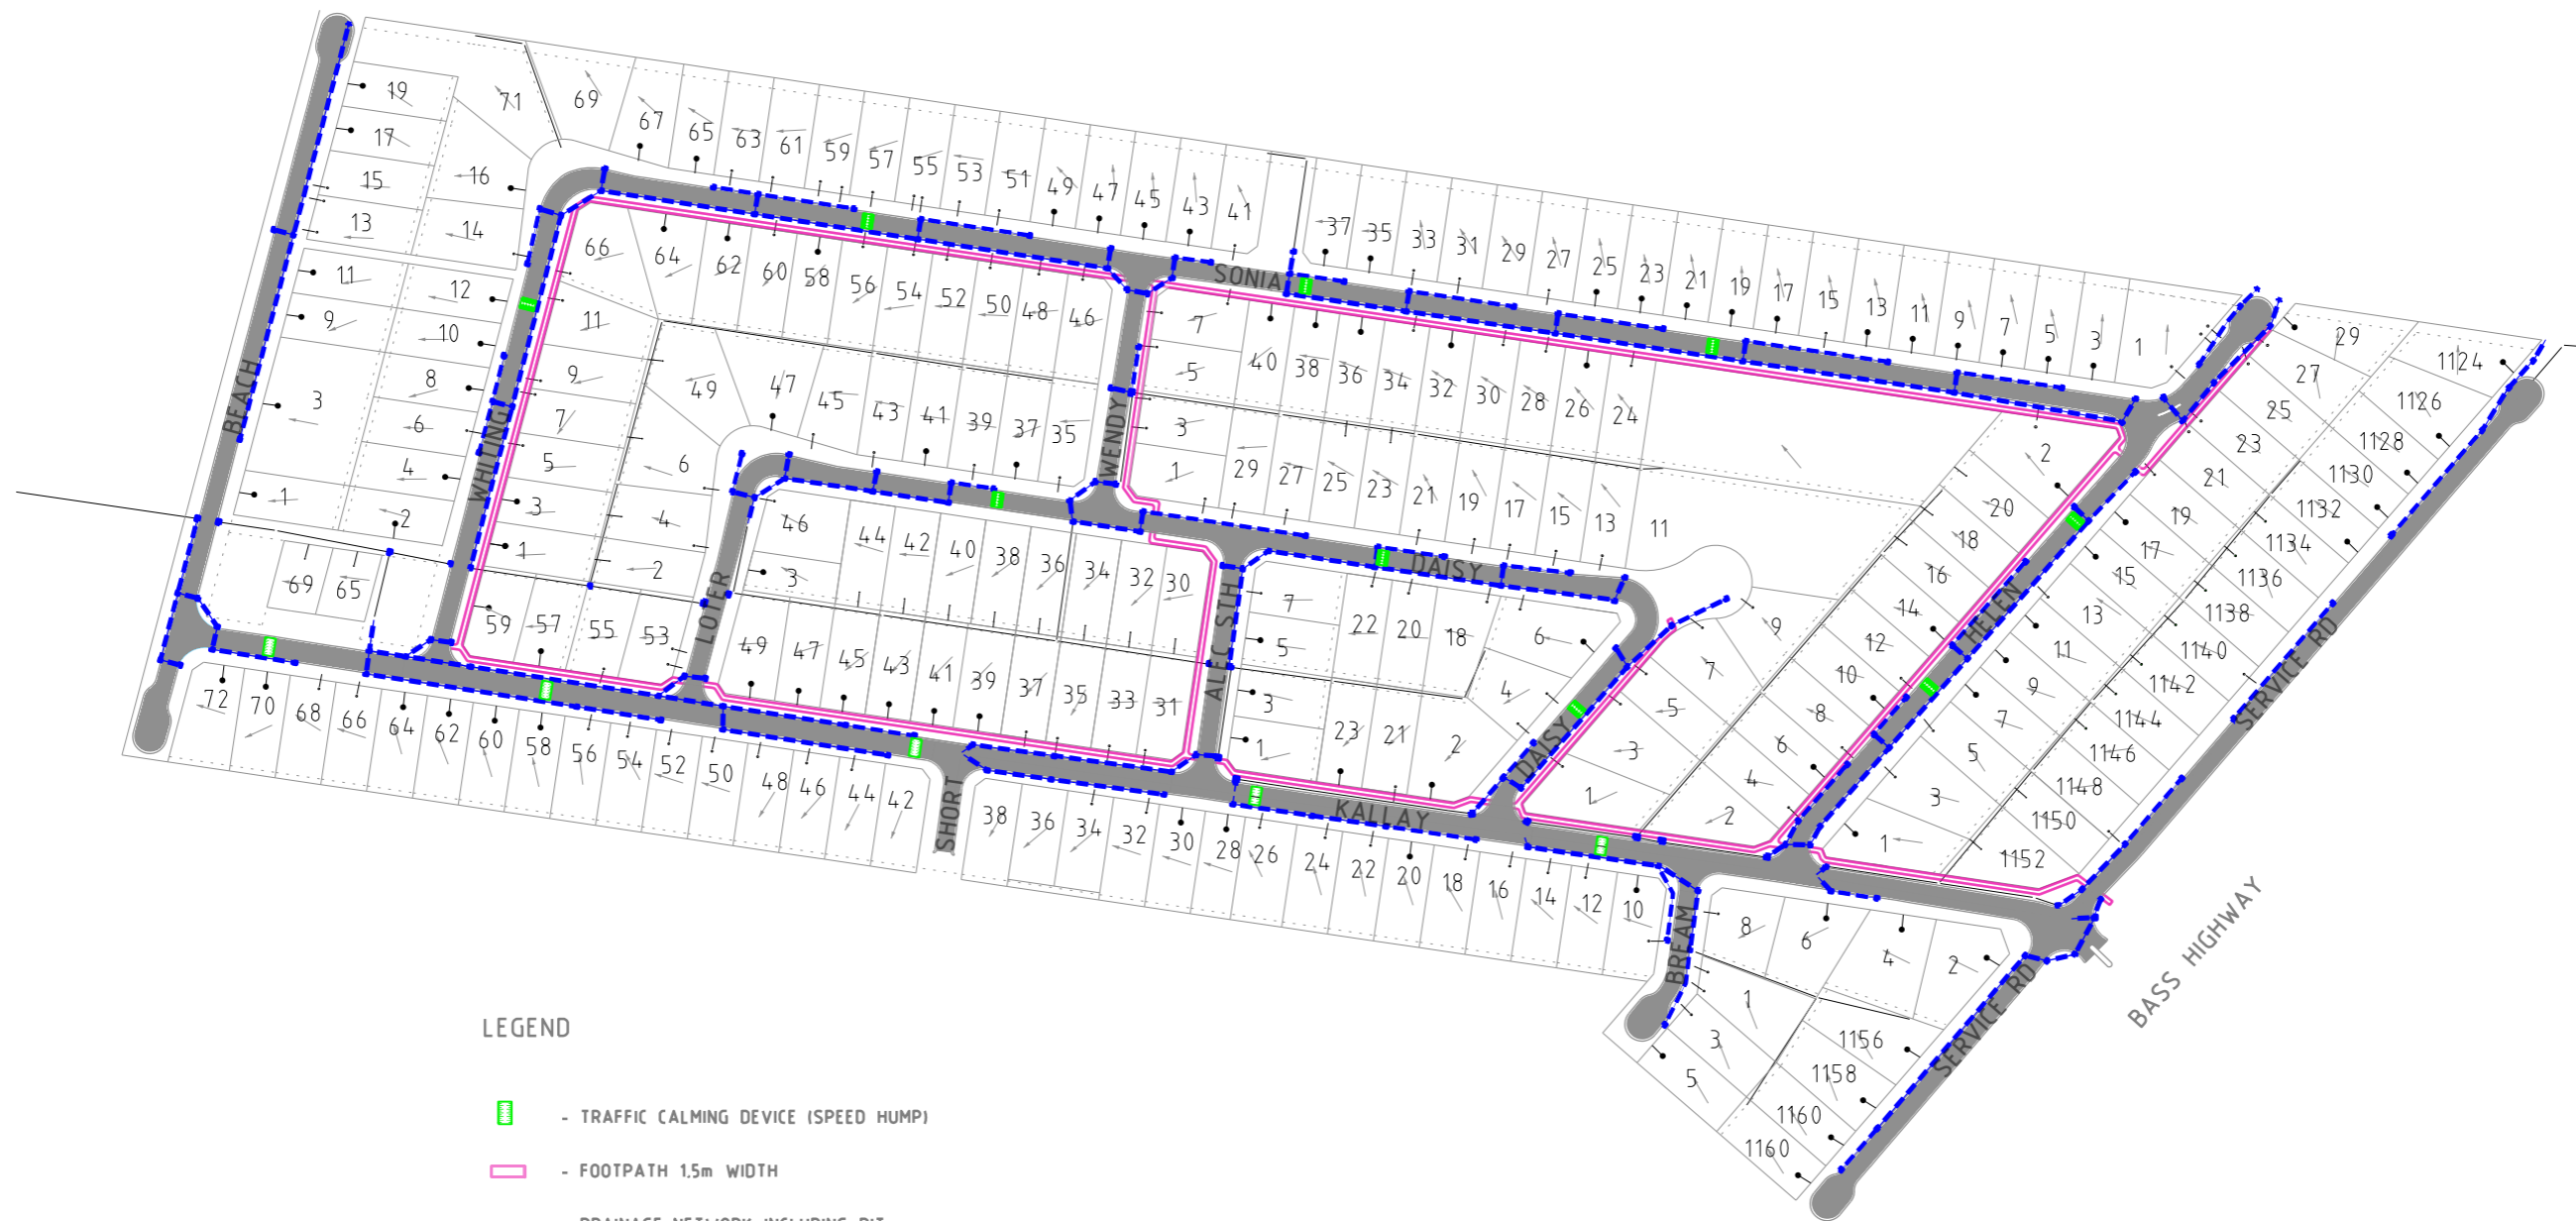


 



LAYOUT 1

ROAD - SPEED HUMPS ONLY


& PATH - MAIN ROADS



LEGEND

-  - TRAFFIC CALMING DEVICE (SPEED HUMPS)
-  - FOOTPATH 1.5m WIDTH
-  - DRAINAGE NETWORK INCLUDING PIT
-  - EXISTING DRAINAGE NETWORK
-  - EXISTING HOUSE DRAIN CONNECTION
-  - PROPOSED HOUSE DRAIN CONNECTION (INDICATIVE ONLY)
-  - PROPERTY FLOW DIRECTION ARROW

NOTE : 1. PRIORITY CHANGE AT INTERSECTION OF SONIA CRS & HELEN ST.

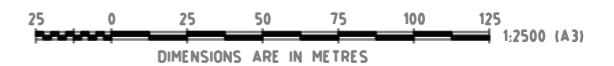

REV	APP.	DATE	DESCRIPTION	REV	APP.	DATE	DESCRIPTION	SURVEYED	DATUM	AMD/MGA
								DESIGNED	AB	DATE 07.03.2017
								APPROVED	KW	SHEET SIZE A3
								APP DATE	DD.MM.YYYY	SCALE 1:2500

CAD FILE: J:/Groups/Design/Projects/Pioneer Bay/