


# GUIDE PARK PLAYSAPCE WONTHAGGI

CORNER OF GRAHAM STREET & S DUDLEY ROAD WONTHAGGI, VICTORIA

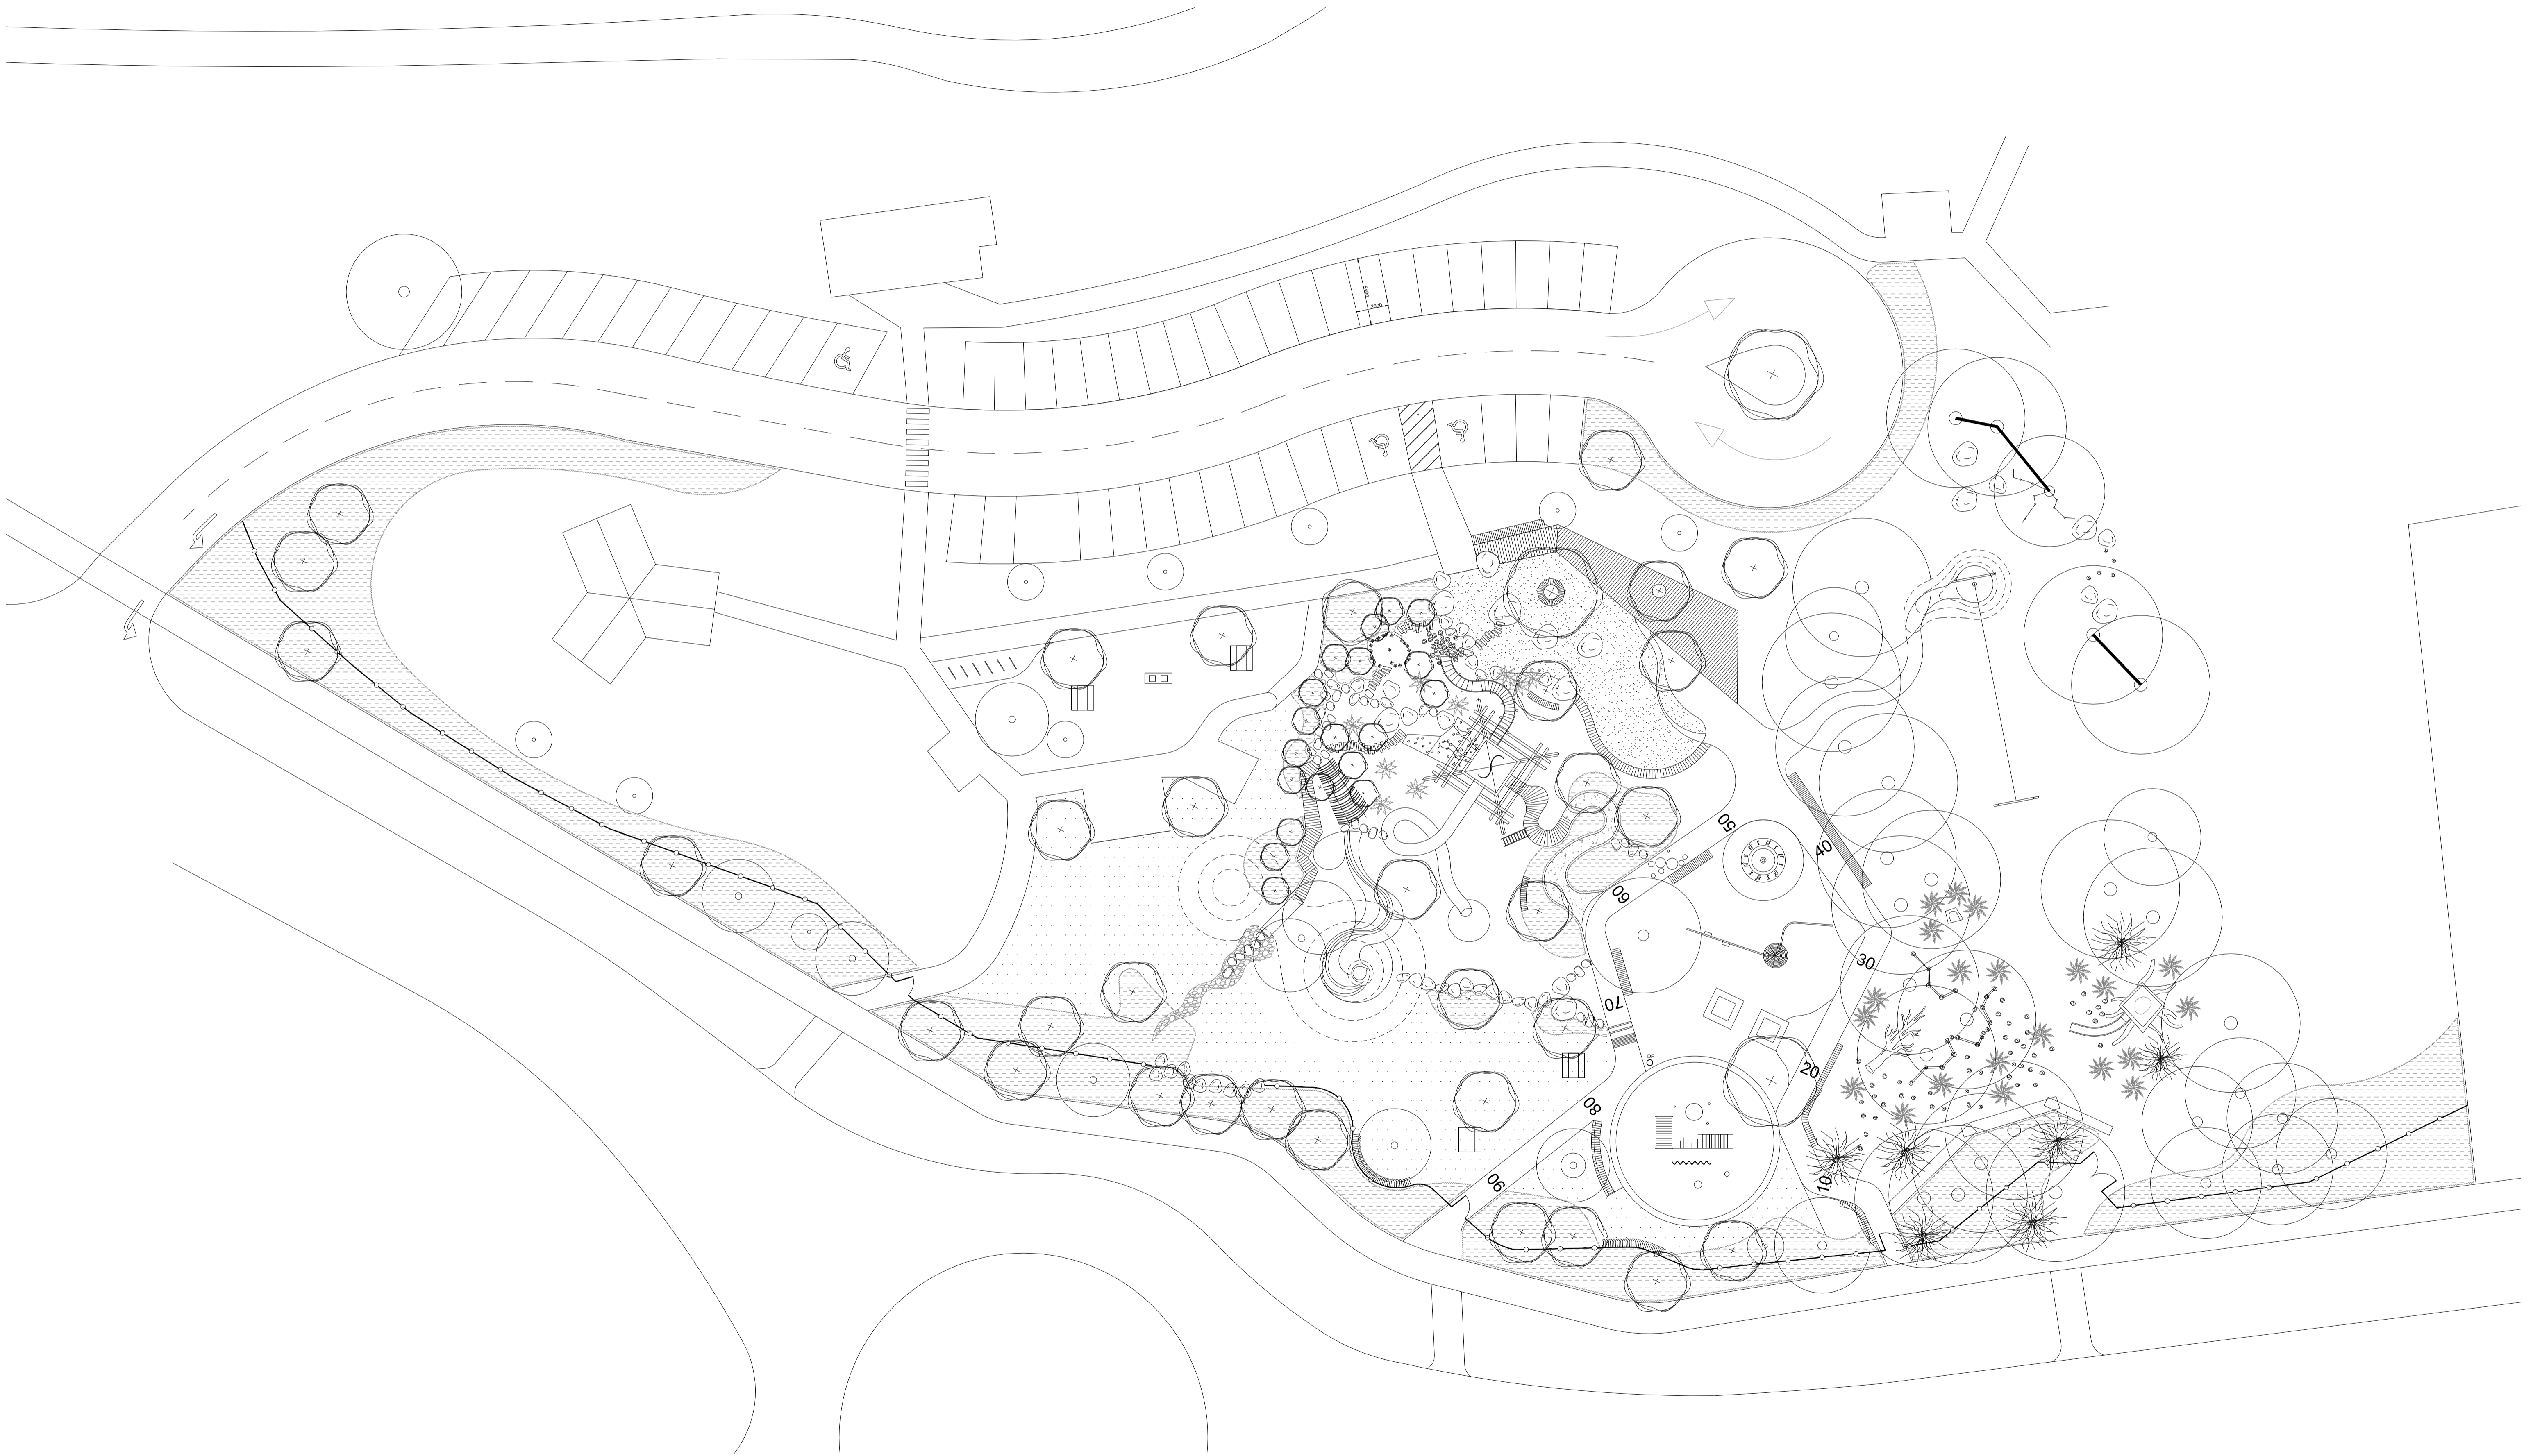

REVISION

ISSUE		
18.05.18	CONCEPT DRAFT ISSUE	00
05.06.18	REVISED CONCEPT ISSUE	01
07.06.18	FINAL CONCEPT ISSUE	02
10.08.18	FINAL CONCEPT ISSUE	03
18.03.19	STEERING COMMITTEE ISSUE	04
28.03.19	COUNCIL REVIEW	05

NOTES

This drawing & all information thereon is the property of Orchard Design, and shall be returned on demand. It is issued on the condition that, except with our written permission, it must not be reproduced, copied or communicated to any other party nor be used for any purpose other than that stated in the particular enquiry, order or contract with which it is issued.

Contractors shall verify job dimensions before any work commences. Work shall conform to the specification, other drawings and all job dimensions. All shop drawings shall be submitted to the Architect/Consultant for approval and manufacture is not to commence prior to the return of the inspected drawings signed by the Architect/Consultant.

© 2012

CLIENT  
BASS COAST SHIRE


SCALE  
1:250 @A1

DRAWN  
KR

CHECKED  
--

JOB NO.  
05-2018

PROJECT  
GUIDE PARK PLAYSAPCE

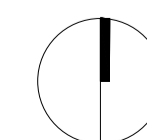

PRELIMINARY ISSUE



DRAWING TITLE  
LANDSCAPE PLAN

DRAWING NO.  
L200

REVISION NO.  
05