
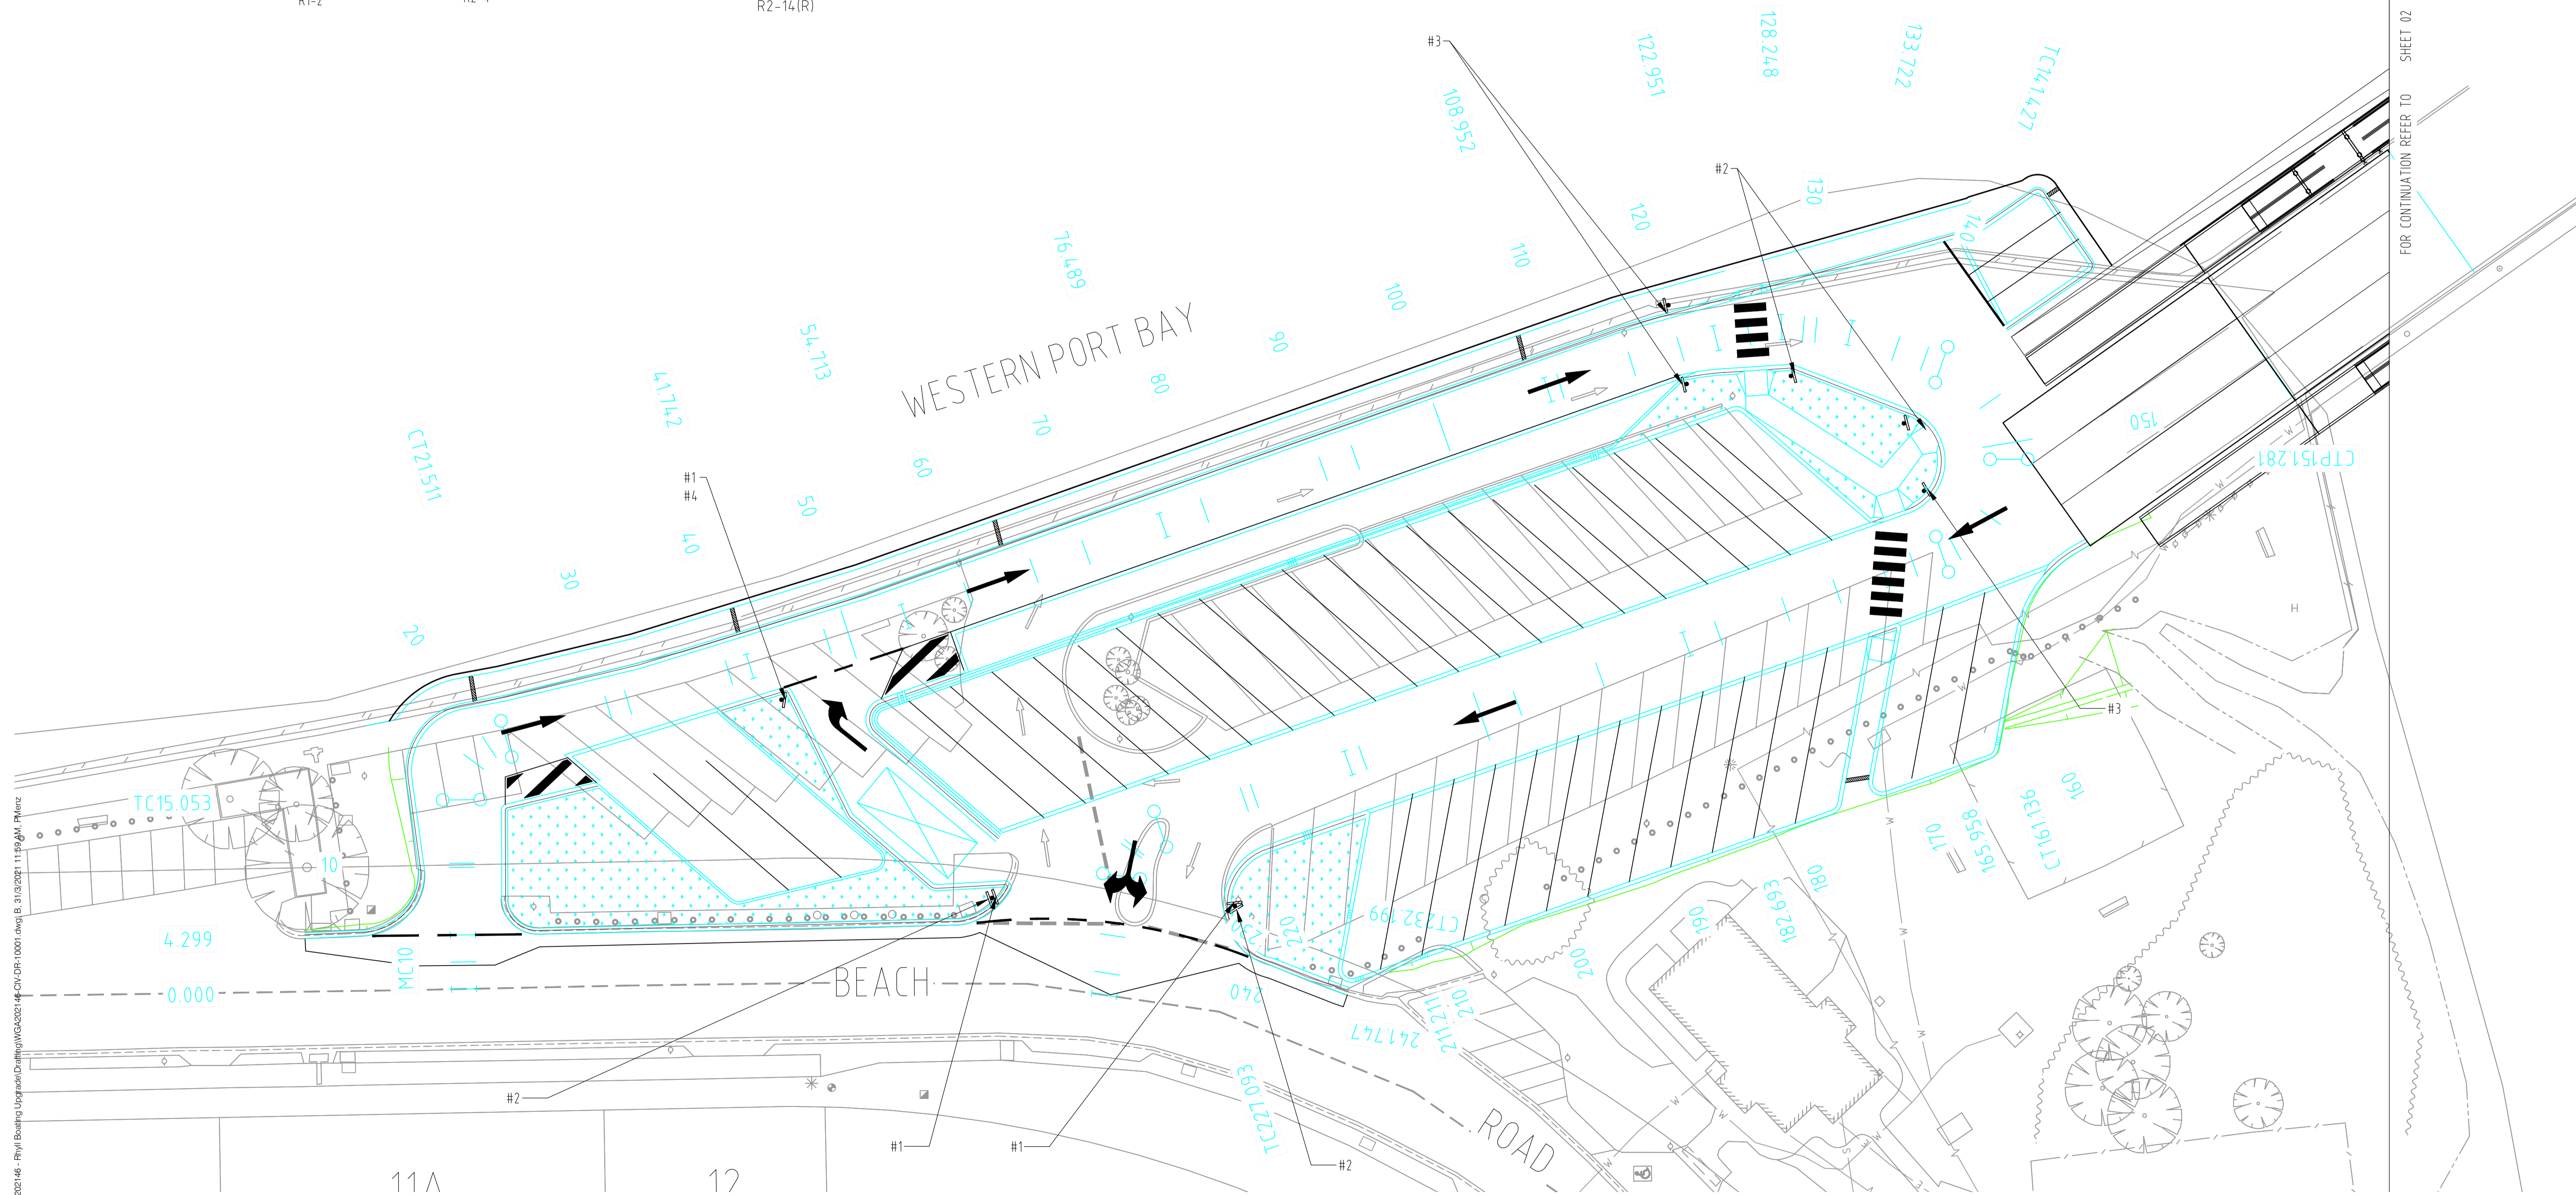


SIGN SCHEDULE

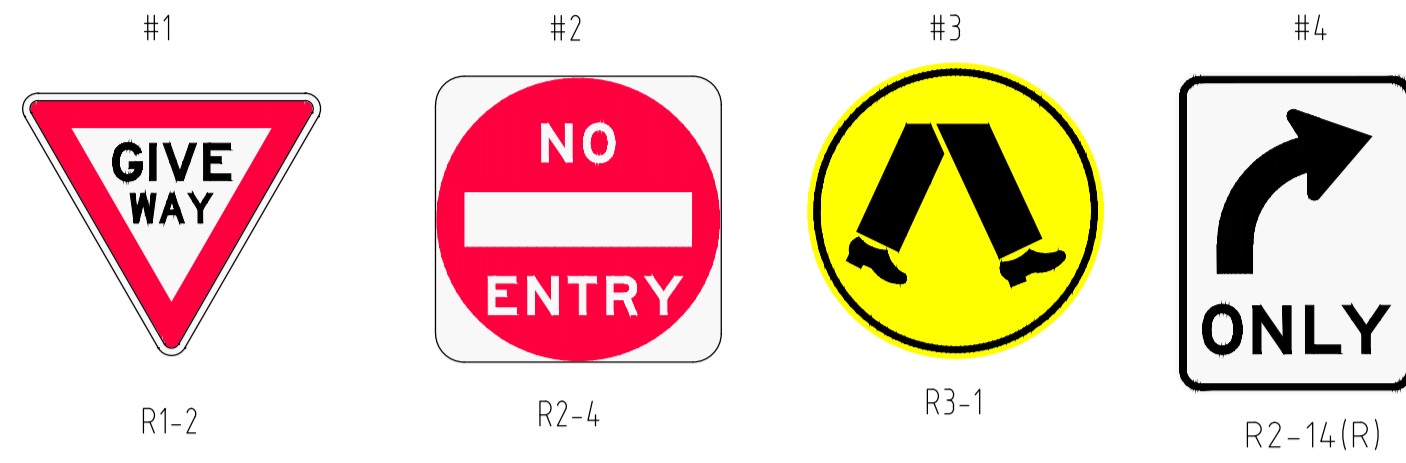

W:\projects\DRIVE\2021\02\2021-16 - Phillip Boating Upgrade\Drawings\WGA\2021-16-CIV\DR-10001.dwg; B. 31/03/2021 11:19:00 AM; P:\mhz
 W:\projects\DRIVE\2021\02\2021-16 - Phillip Boating Upgrade\Drawings\WGA\2021-16-CIV\DR-10001.dwg; B. 31/03/2021 11:19:00 AM; P:\mhz

FOR CONTINUATION REFER TO SHEET 02

FINAL DESIGN
NOT FOR CONSTRUCTION

REV.	DATE	DESCRIPTION	DRAFT	ENG.	CHKD
A	18.03.21	FINAL PRELIMINARY DESIGN	A.B	H.T	J.B
B	01.04.21	FINAL DESIGN	A.B	C.D	J.B

WGA
WALLBRIDGE GILBERT
AZTEC
Level 2, 31 Market Street, South Melbourne
Victoria 3205
Telephone 03 9696 9522
Email melbourne@wga.com.au

RHYLL BOATING FACILITY UPGRADE
PHILLIP ISLAND
SIGNAGE AND LINEMARKING PLAN
SHEET 01

A1 DOCUMENT NUMBER
Job Number Sheet No. Rev.

Design Drawn
A.B A.B
WGA202146-CIV DR-10001B

